



**JAN HUS
PRESBYTERIAN
CHURCH**

1745 1ST AVENUE

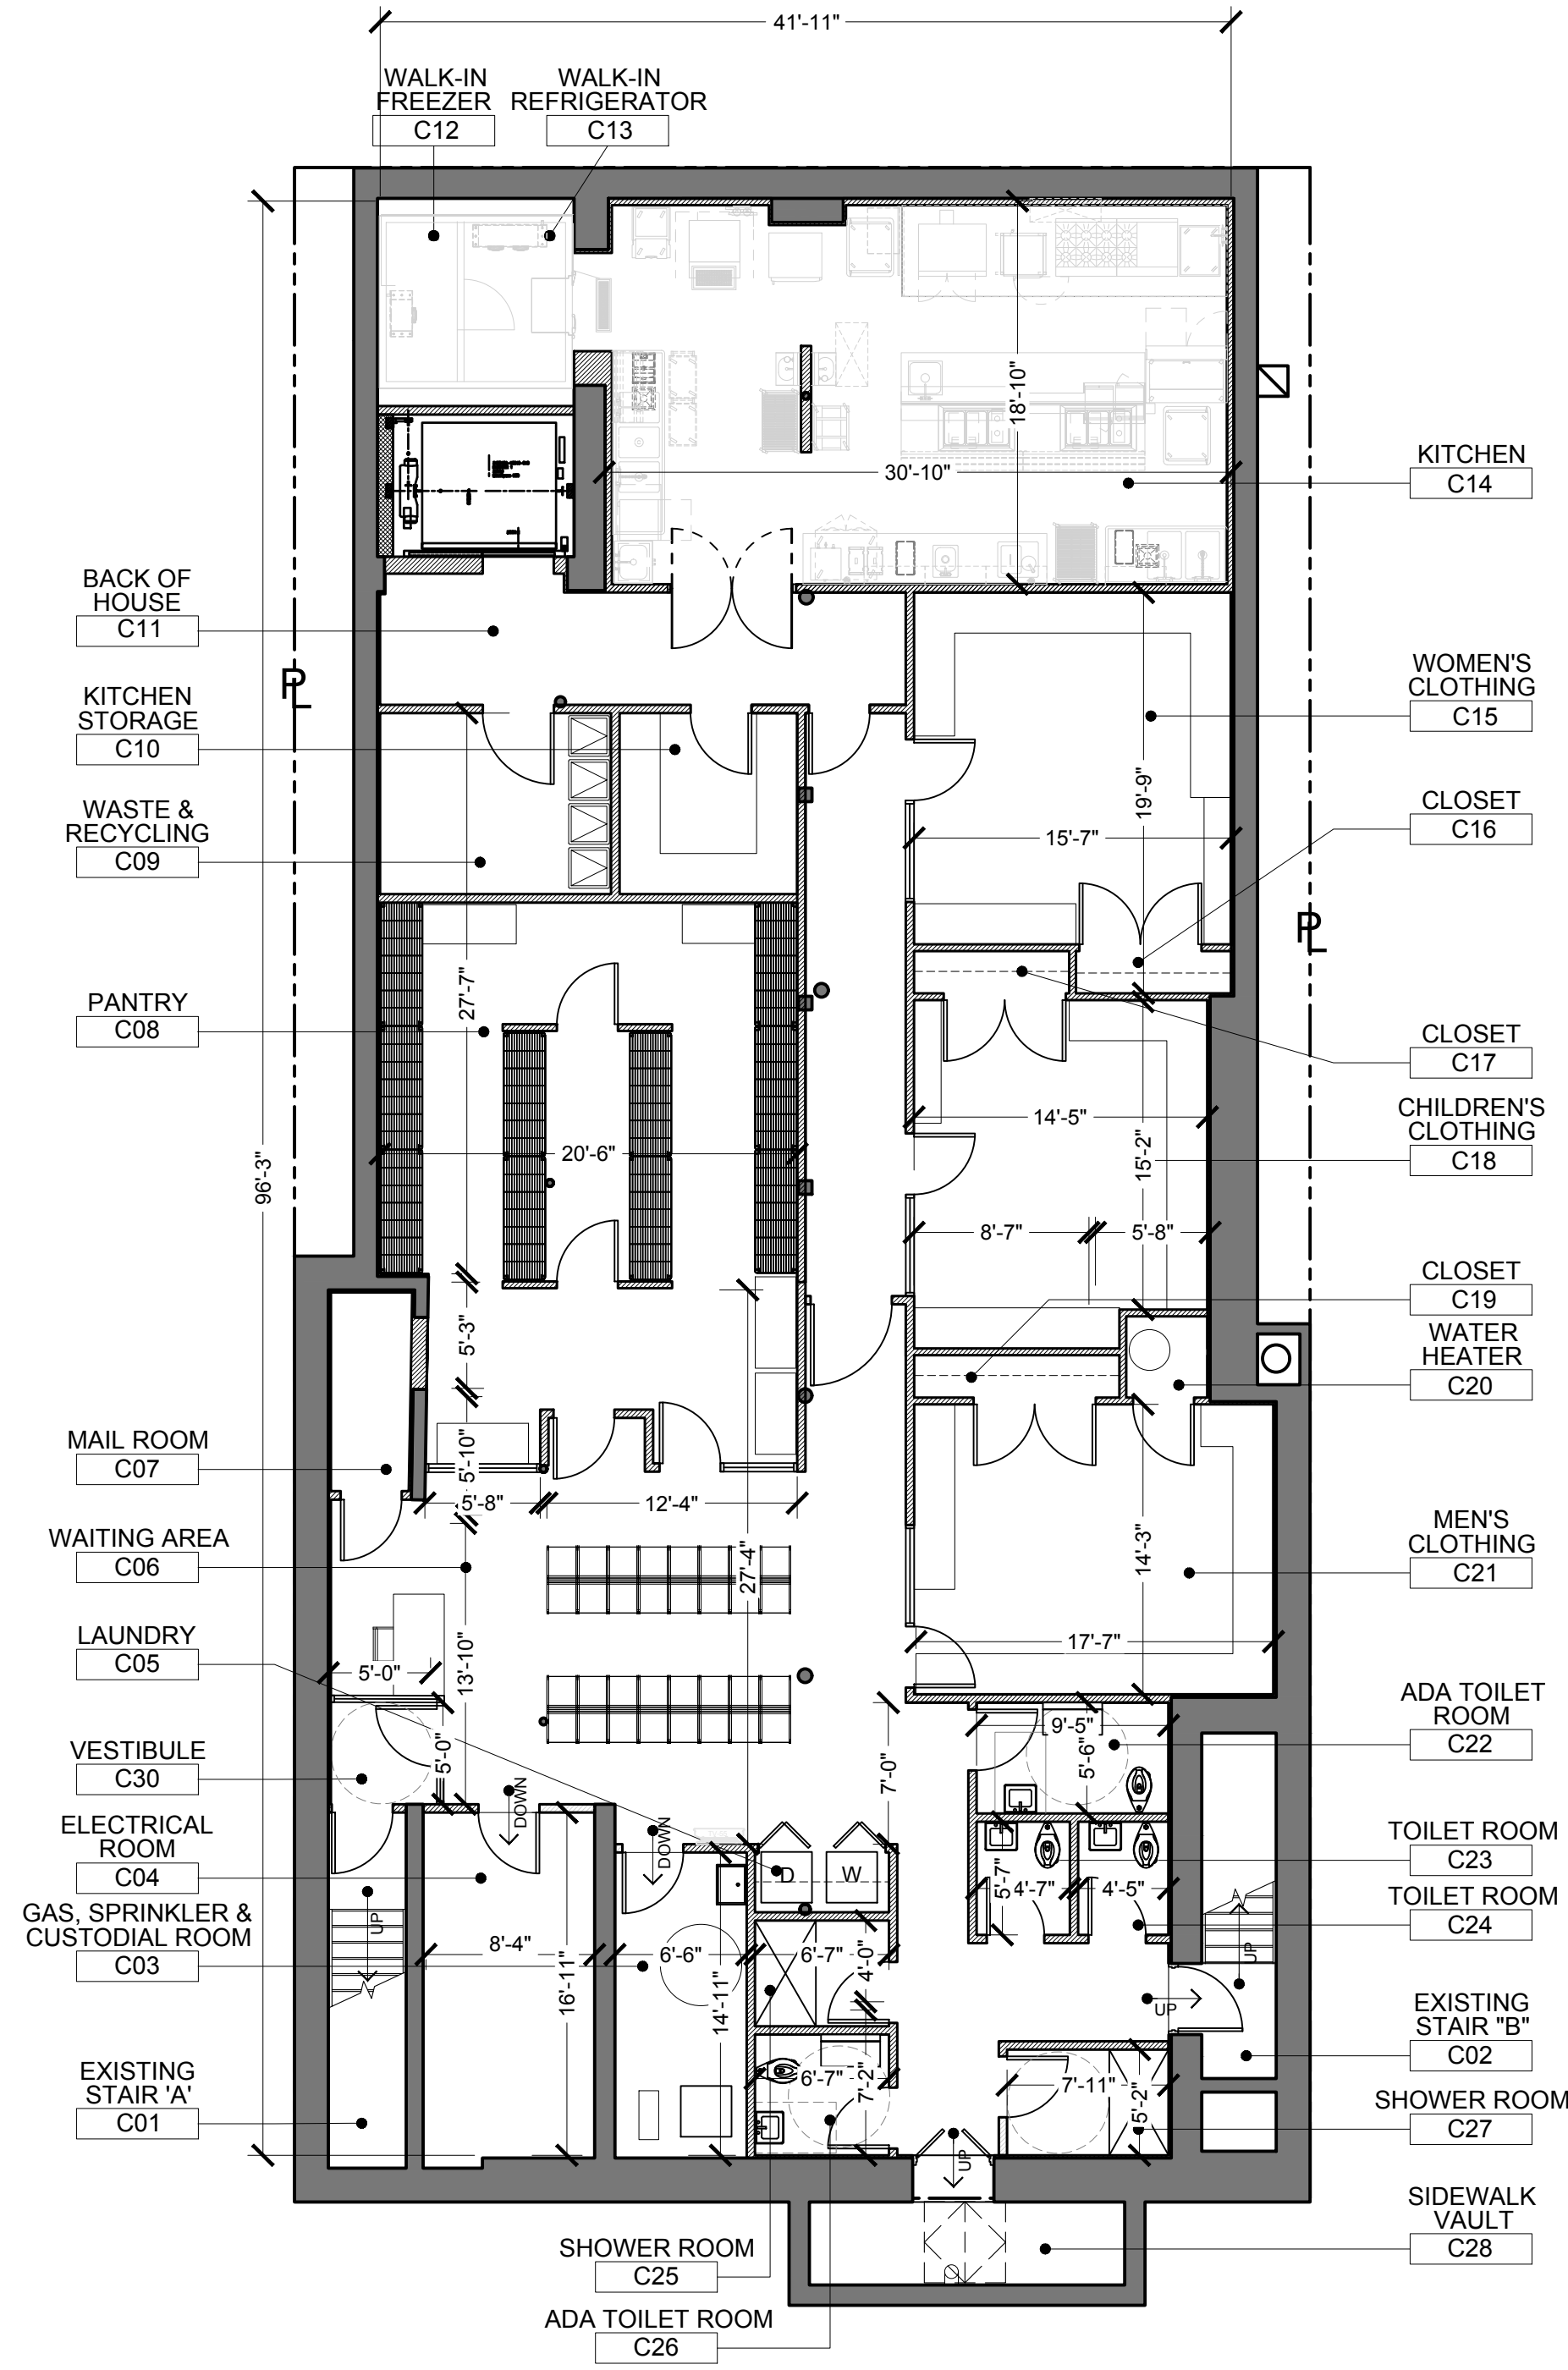


1 LOWER LEVEL - OUTREACH CENTER
SCALE: 1/8" = 1'-0"

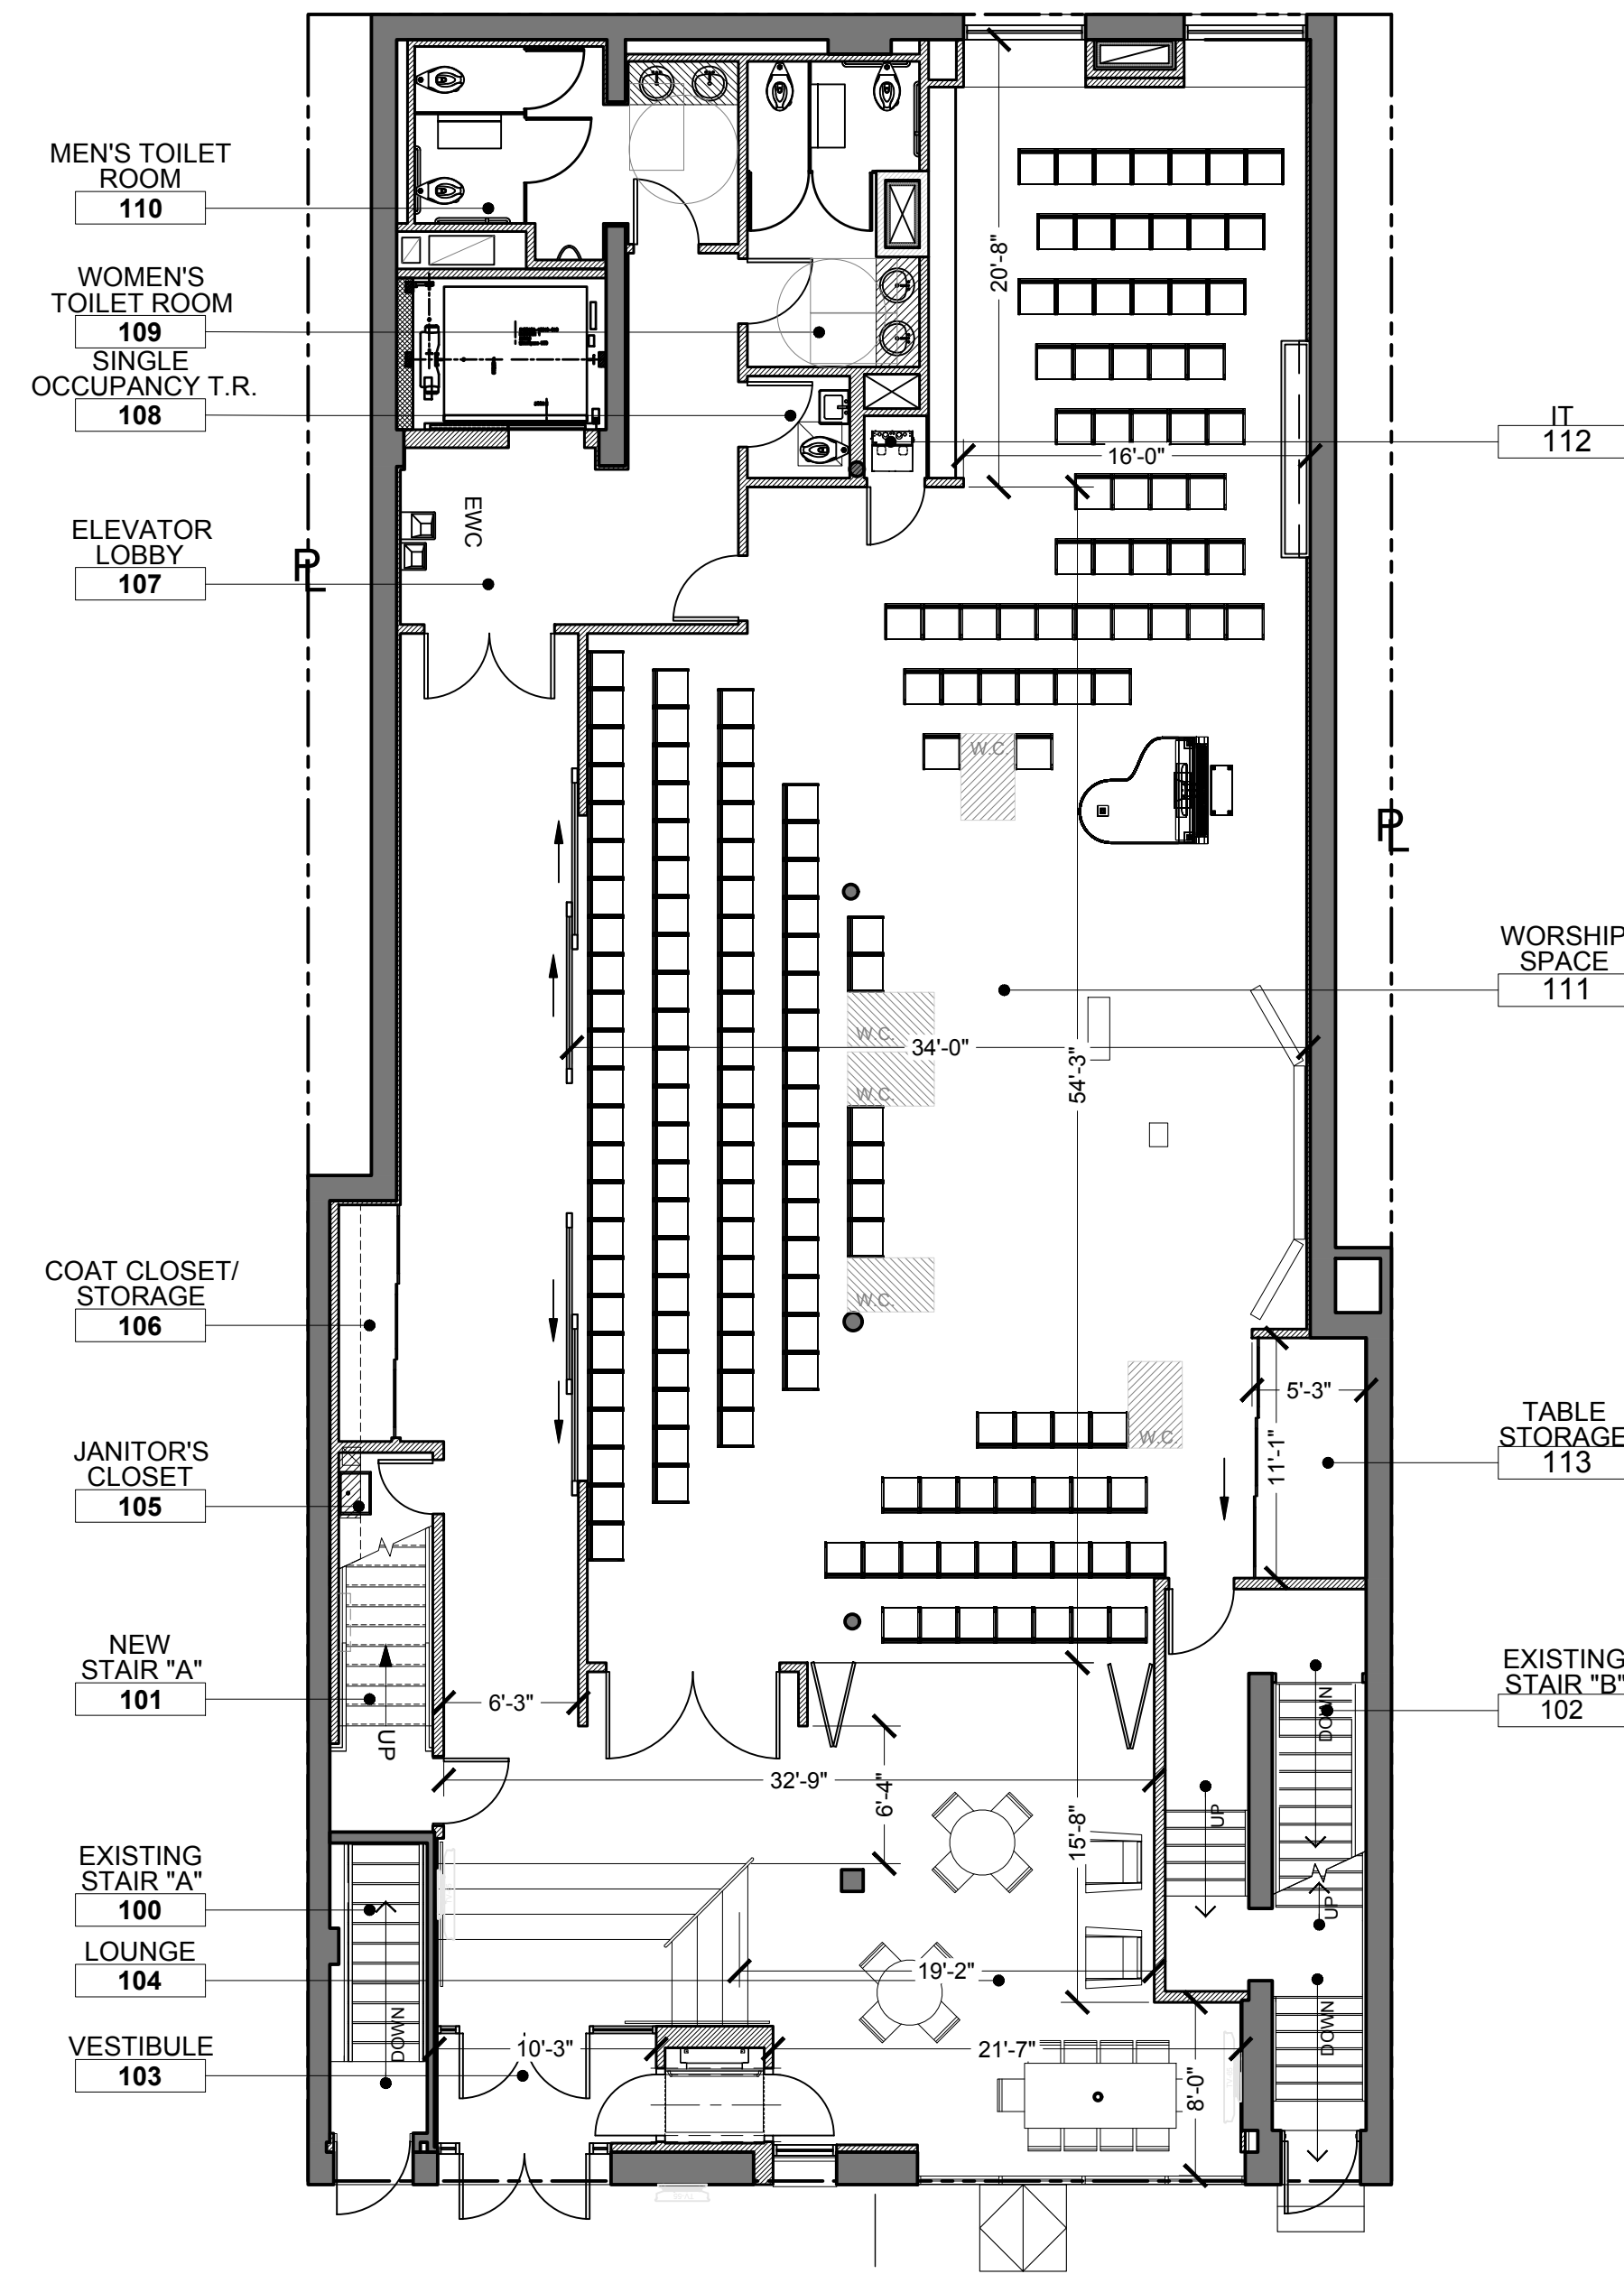

2 FIRST FLOOR PLAN
SCALE: 1/8" = 1'-0"

1	2ND FLOOR AND APARTMENT REVIEW	03-17-20
NO.	ISSUE	DATE

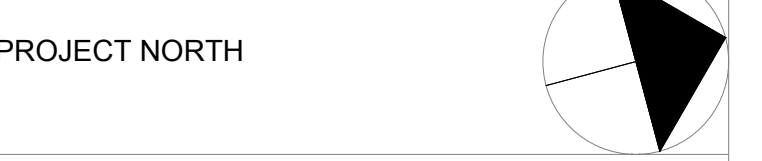

**TULLER
McNEALUS
FELD**
ARCHITECTURE
INTERIOR DESIGN
54 WEST 39 STREET
NEW YORK, NY 10018
TEL: (212) 768-7788

ALL RIGHTS RESERVED. ALL DRAWINGS, SPECIFICATIONS AND COPIES THEREOF FURNISHED BY THE ARCHITECT ARE, AND SHALL REMAIN, HIS PROPERTY. THEY ARE NOT TO BE USED ON THIS OR ANY OTHER PROJECT UNLESS WRITTEN PERMISSION IS GIVEN BY TULLER/McNEALUS/FELD.

JOB NUMBER 39063.00 SCALE AS NOTED

DRAWN BY RMS DATE OCTOBER 14TH, 2019

DRAWING TITLE
LOWER LEVEL AND FIRST FLOOR PLANS


SEAL DRAWING NO.

A-101.00


DO NOT SCALE PRINTS

**JAN HUS
PRESBYTERIAN
CHURCH**

1745 1ST AVENUE

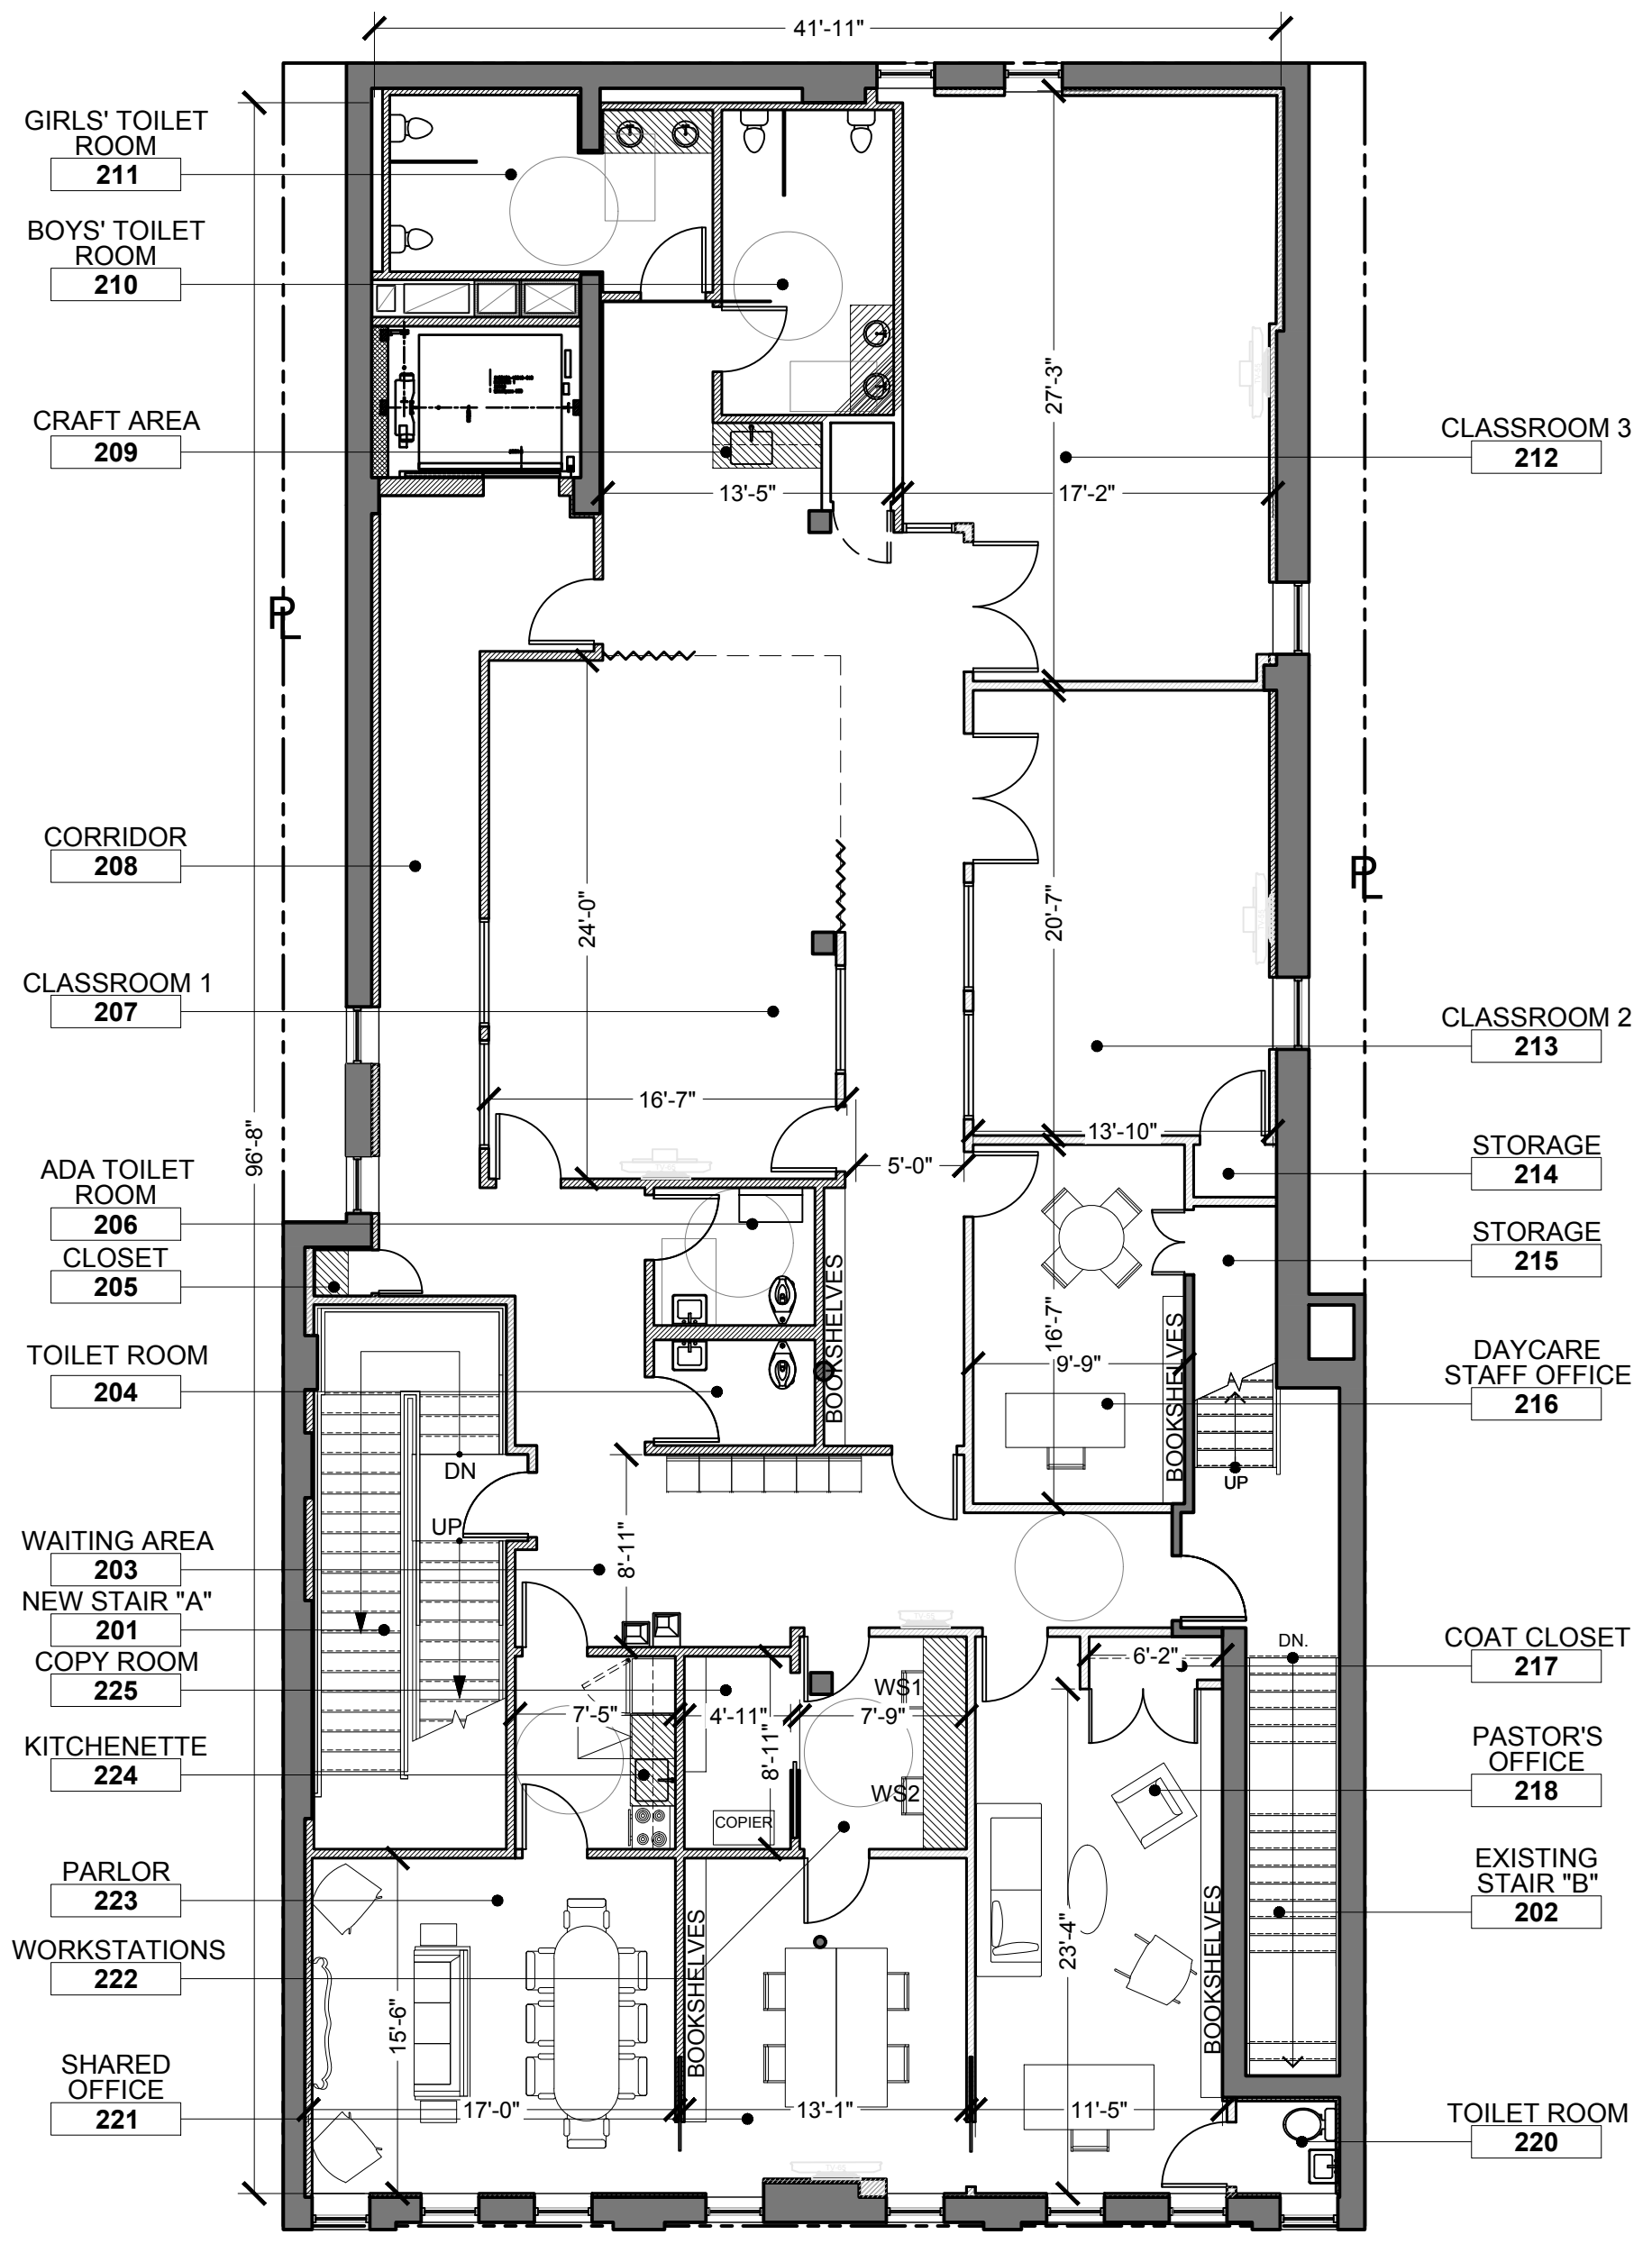


1 SECOND FLOOR PLAN
SCALE: 1/8" = 1'-0"

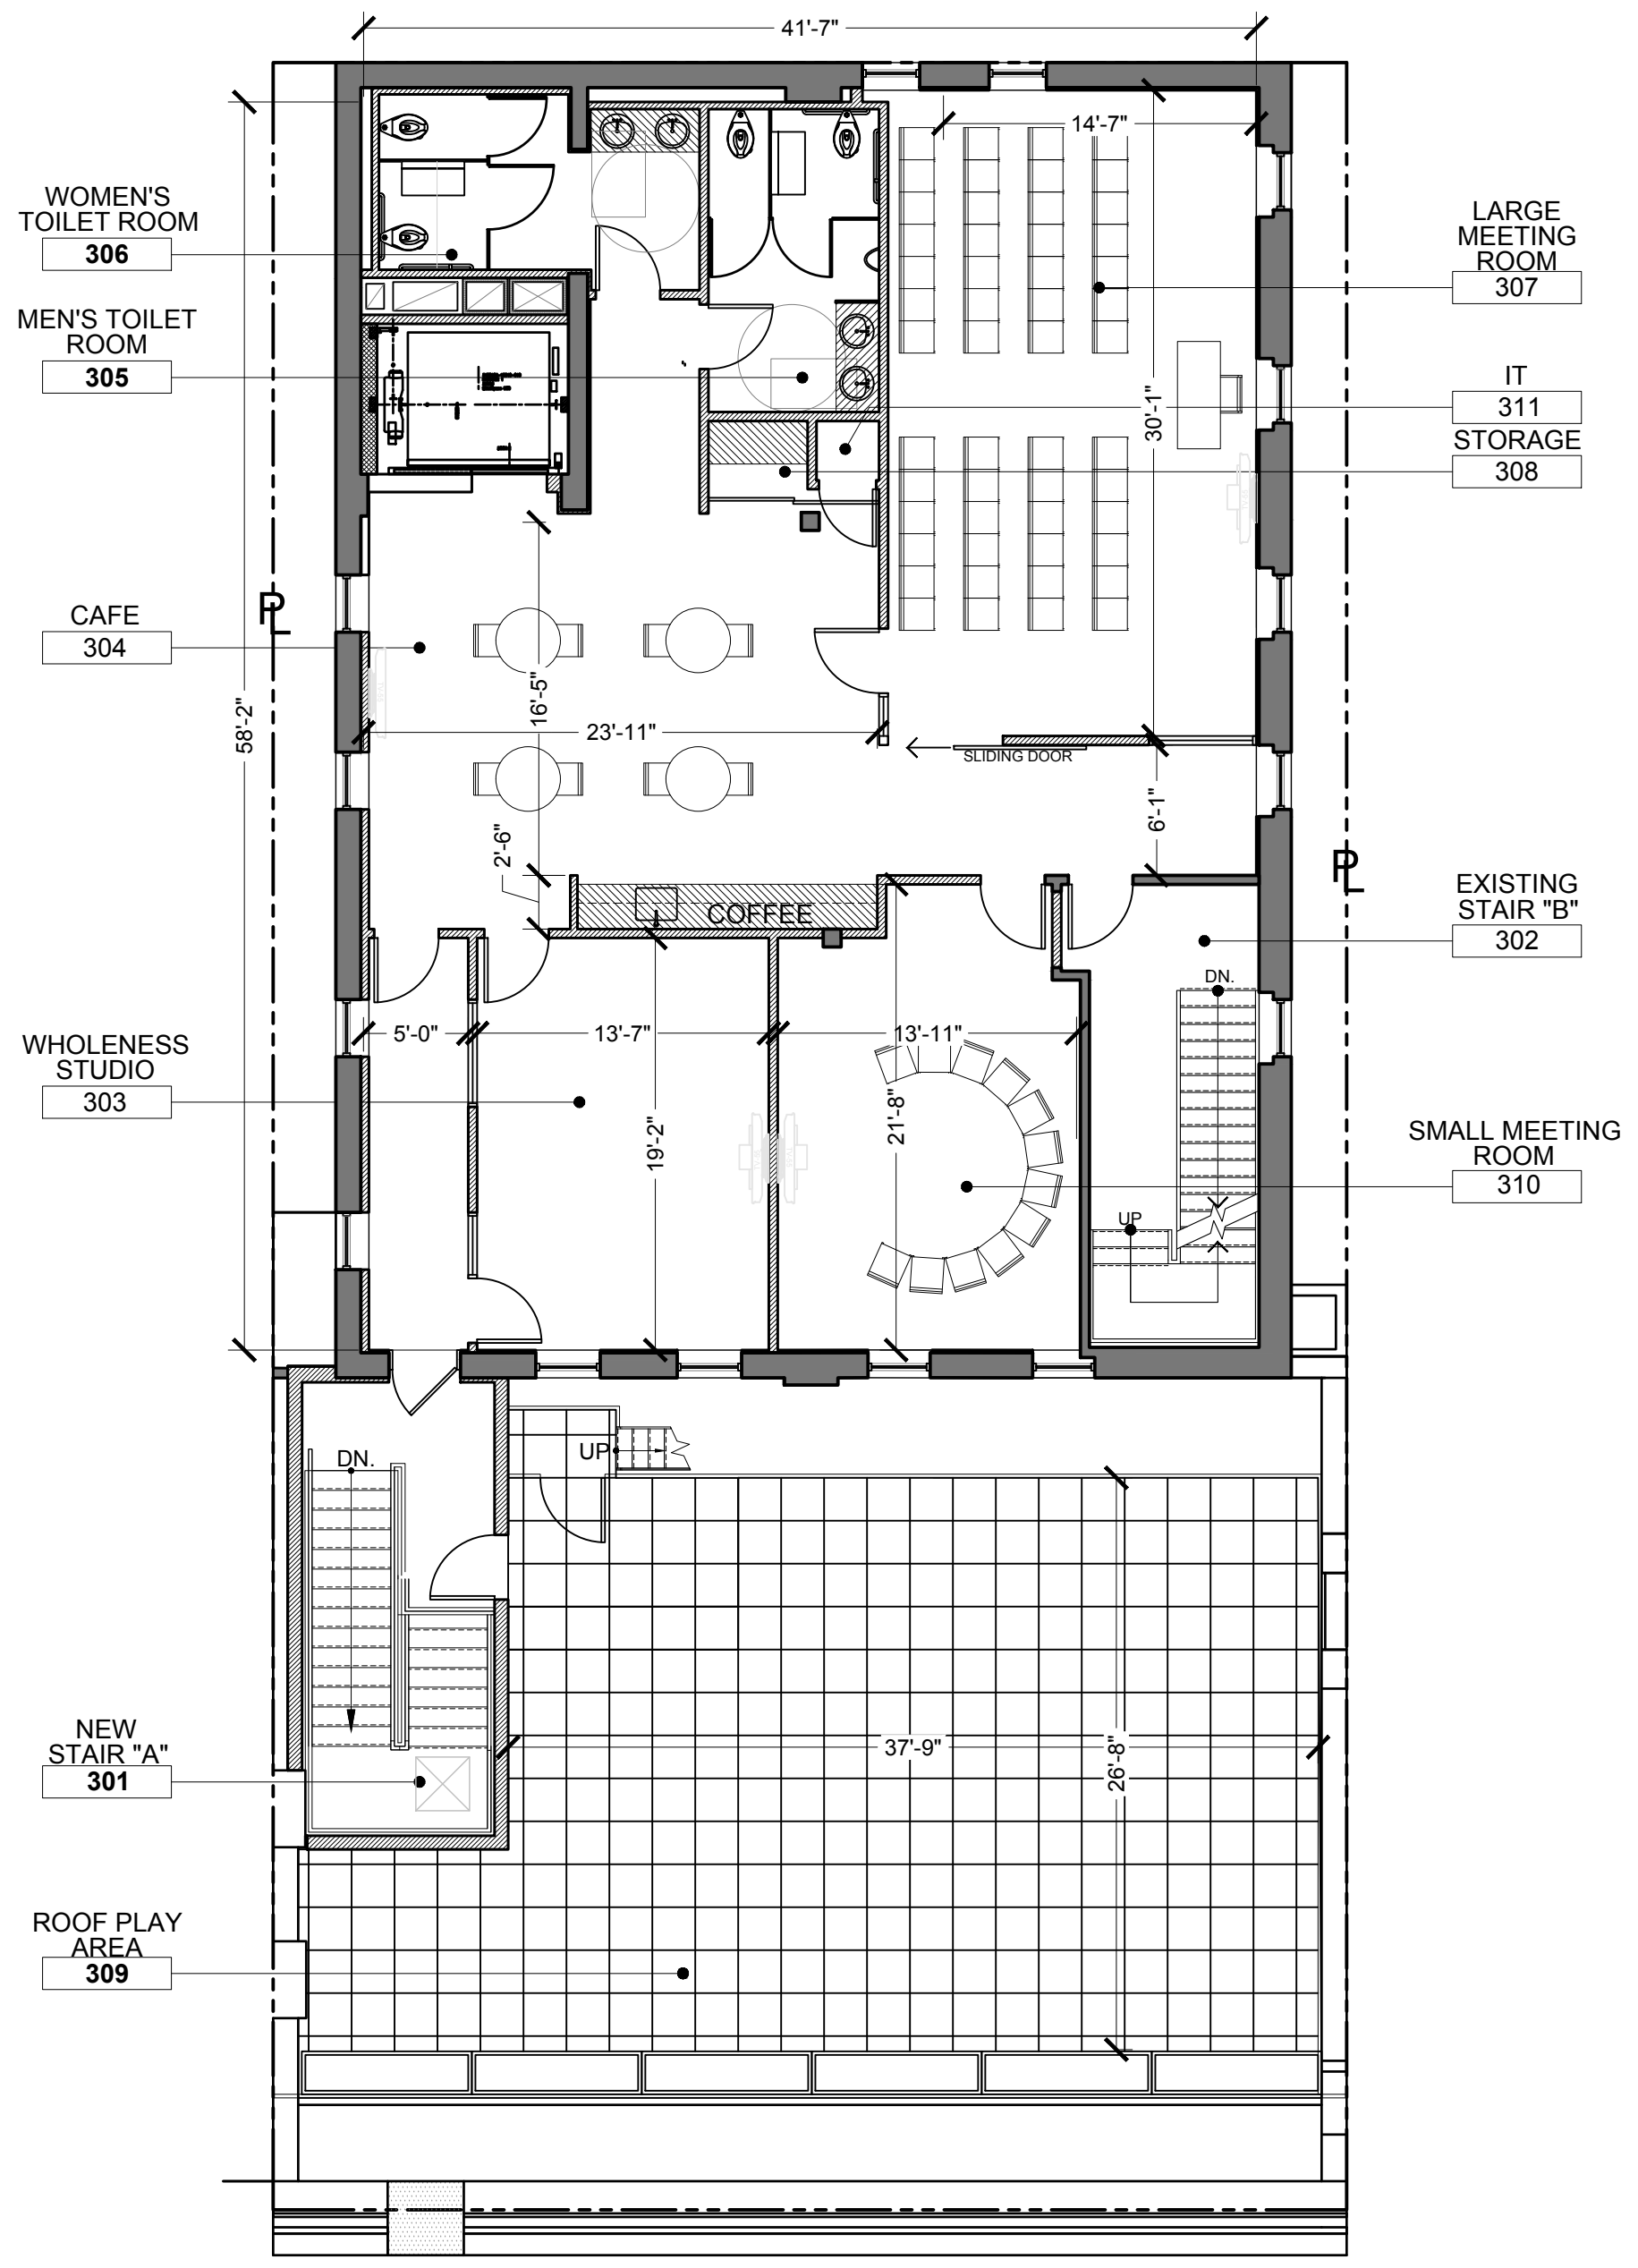

2 THIRD FLOOR PLAN
SCALE: 1/8" = 1'-0"

1	2ND FLOOR AND APARTMENT REVIEW	03-17-20
NO.	ISSUE	DATE

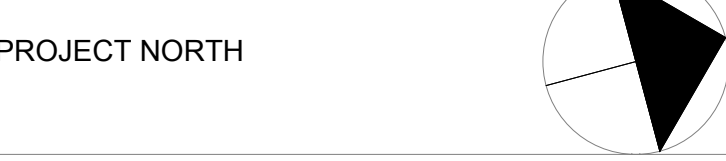

**TULLER
McNEALUS
FELD**

ARCHITECTURE
INTERIOR DESIGN
54 WEST 39 STREET
NEW YORK, NY 10018
TEL: (212) 768-7788

ALL RIGHTS RESERVED. ALL DRAWINGS, SPECIFICATIONS AND COPIES THEREOF FURNISHED BY THE ARCHITECT ARE AND SHALL REMAIN HIS PROPERTY. THEY ARE NOT TO BE USED ON THIS OR ANY OTHER PROJECT UNLESS WRITTEN PERMISSION IS GIVEN BY TULLER/McNEALUS/FELD.

JOB NUMBER 39063.00 SCALE AS NOTED

DRAWN BY RMS DATE OCTOBER 14TH, 2019



DRAWING TITLE SECOND AND THIRD FLOOR PLANS

SEAL DRAWING NO.

A-101.00

**JAN HUS
PRESBYTERIAN
CHURCH**


1745 1ST AVENUE

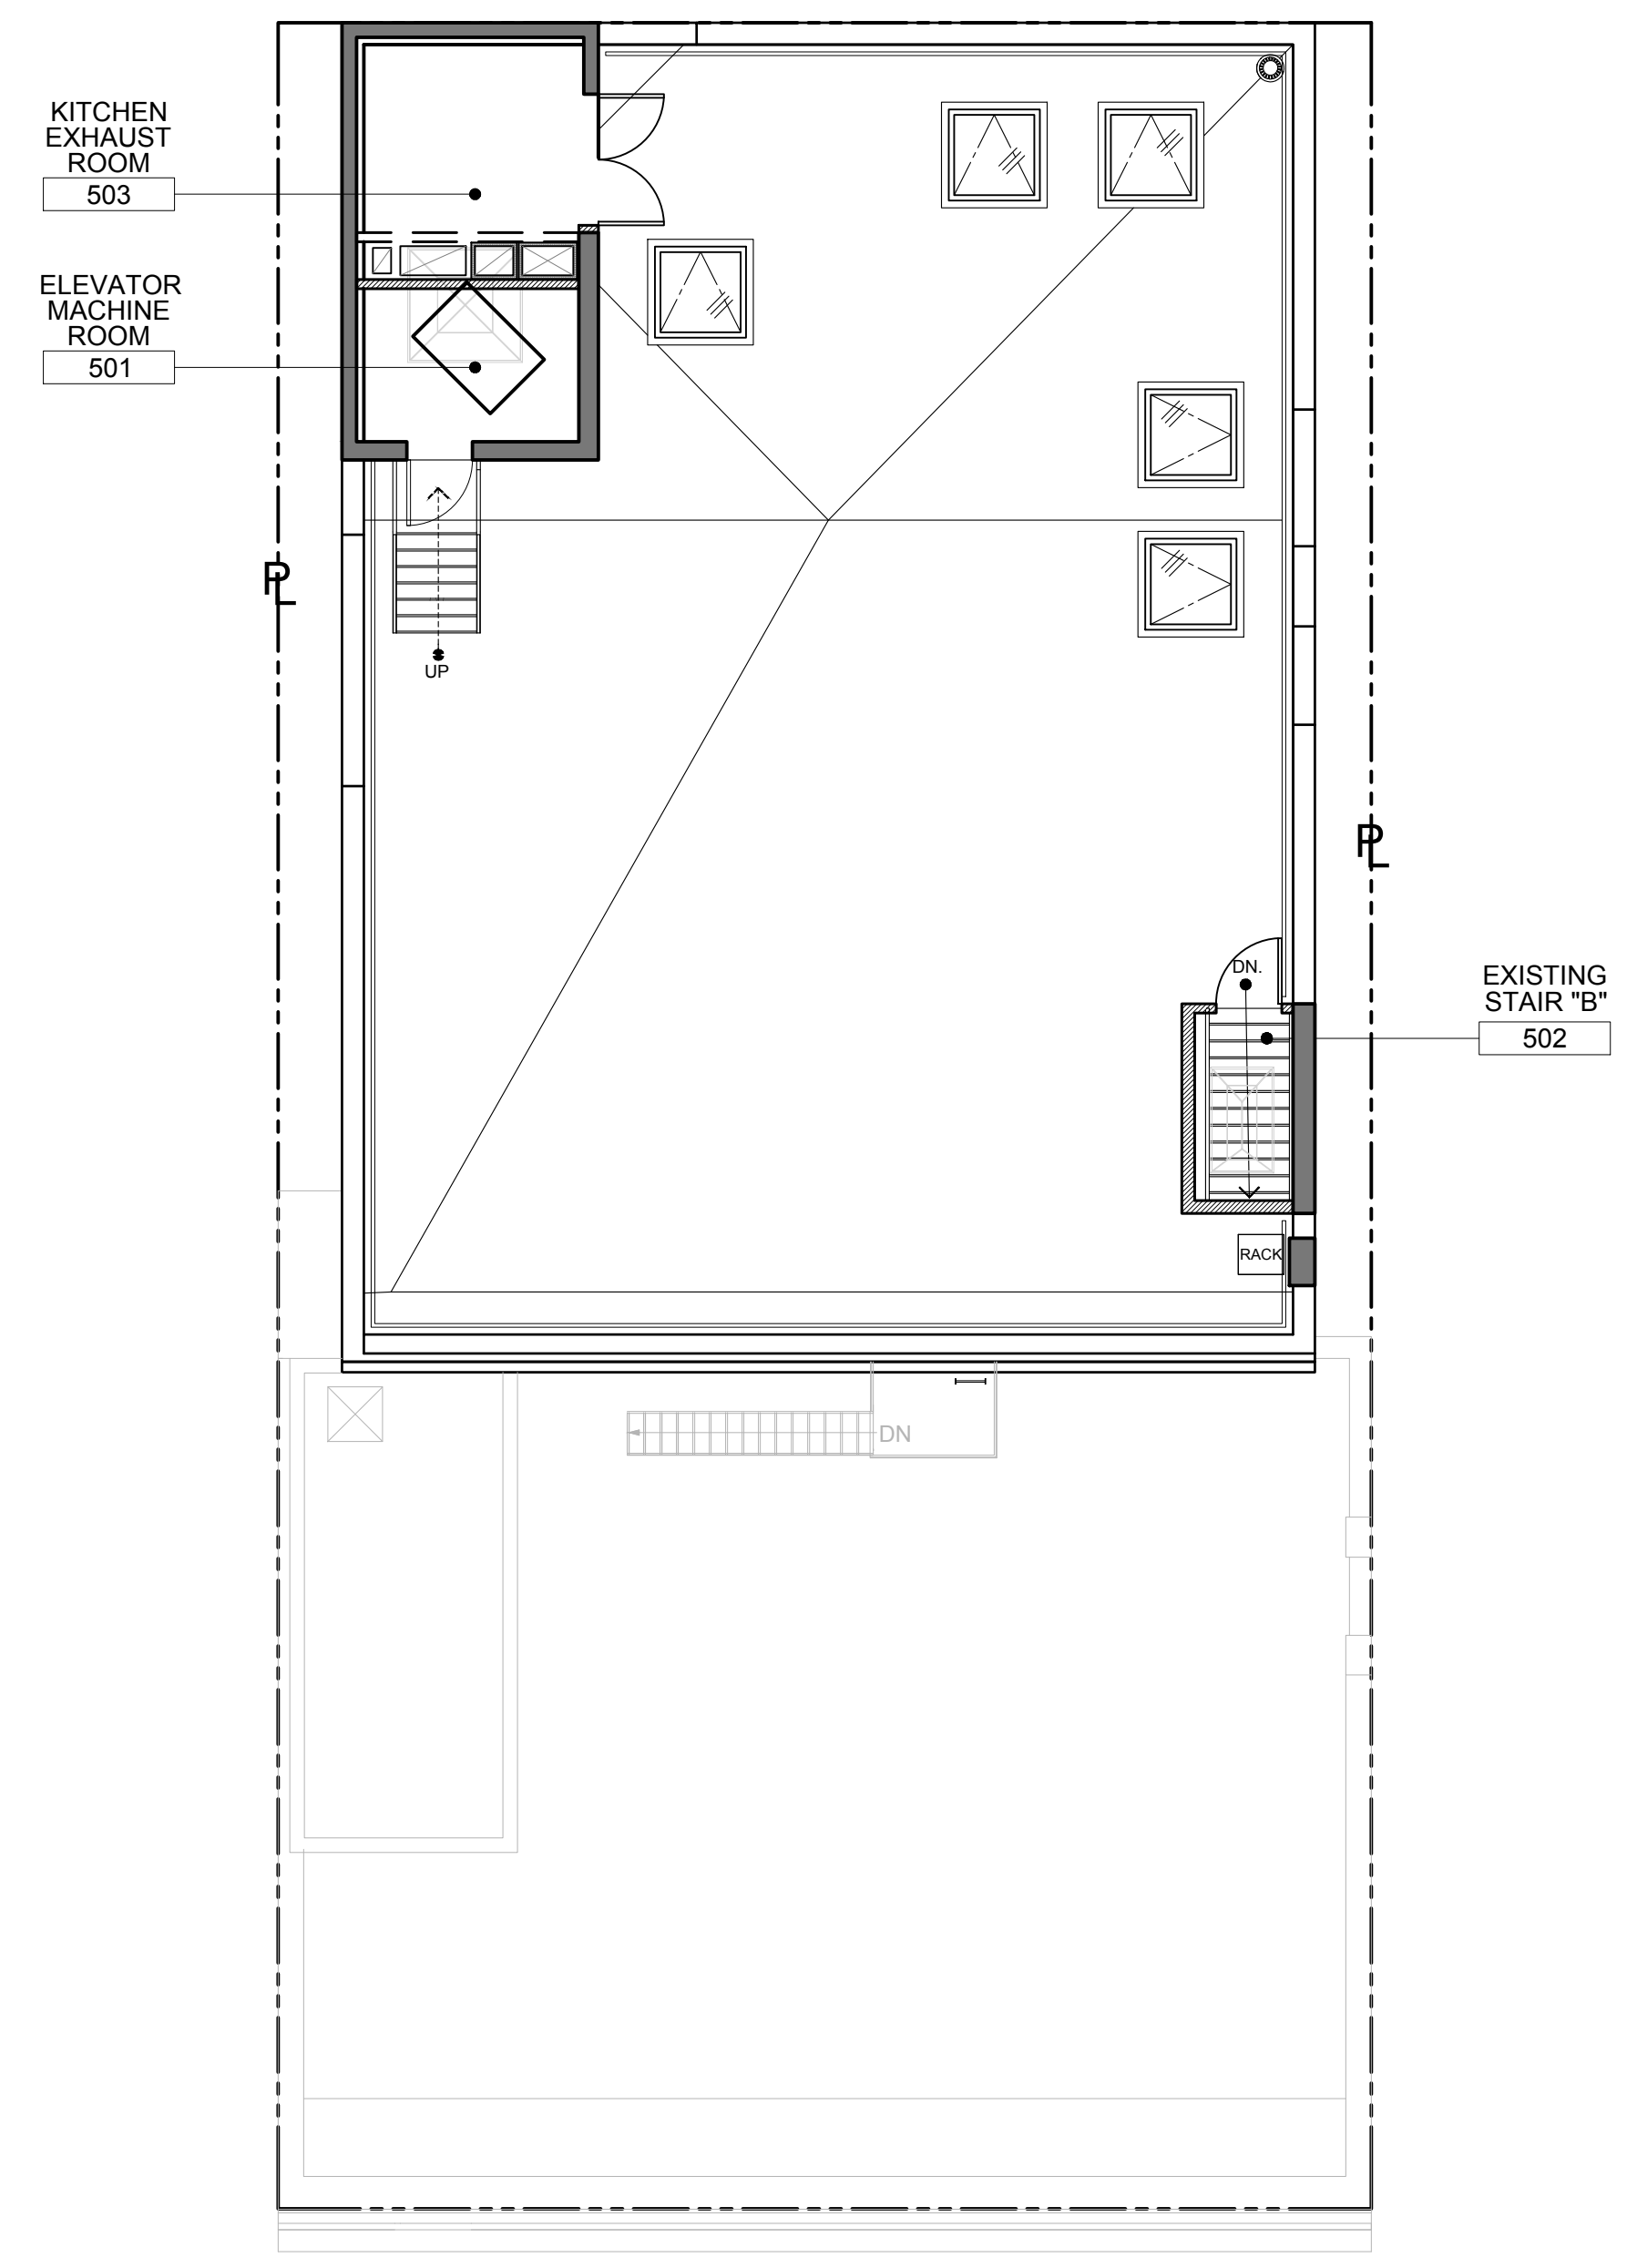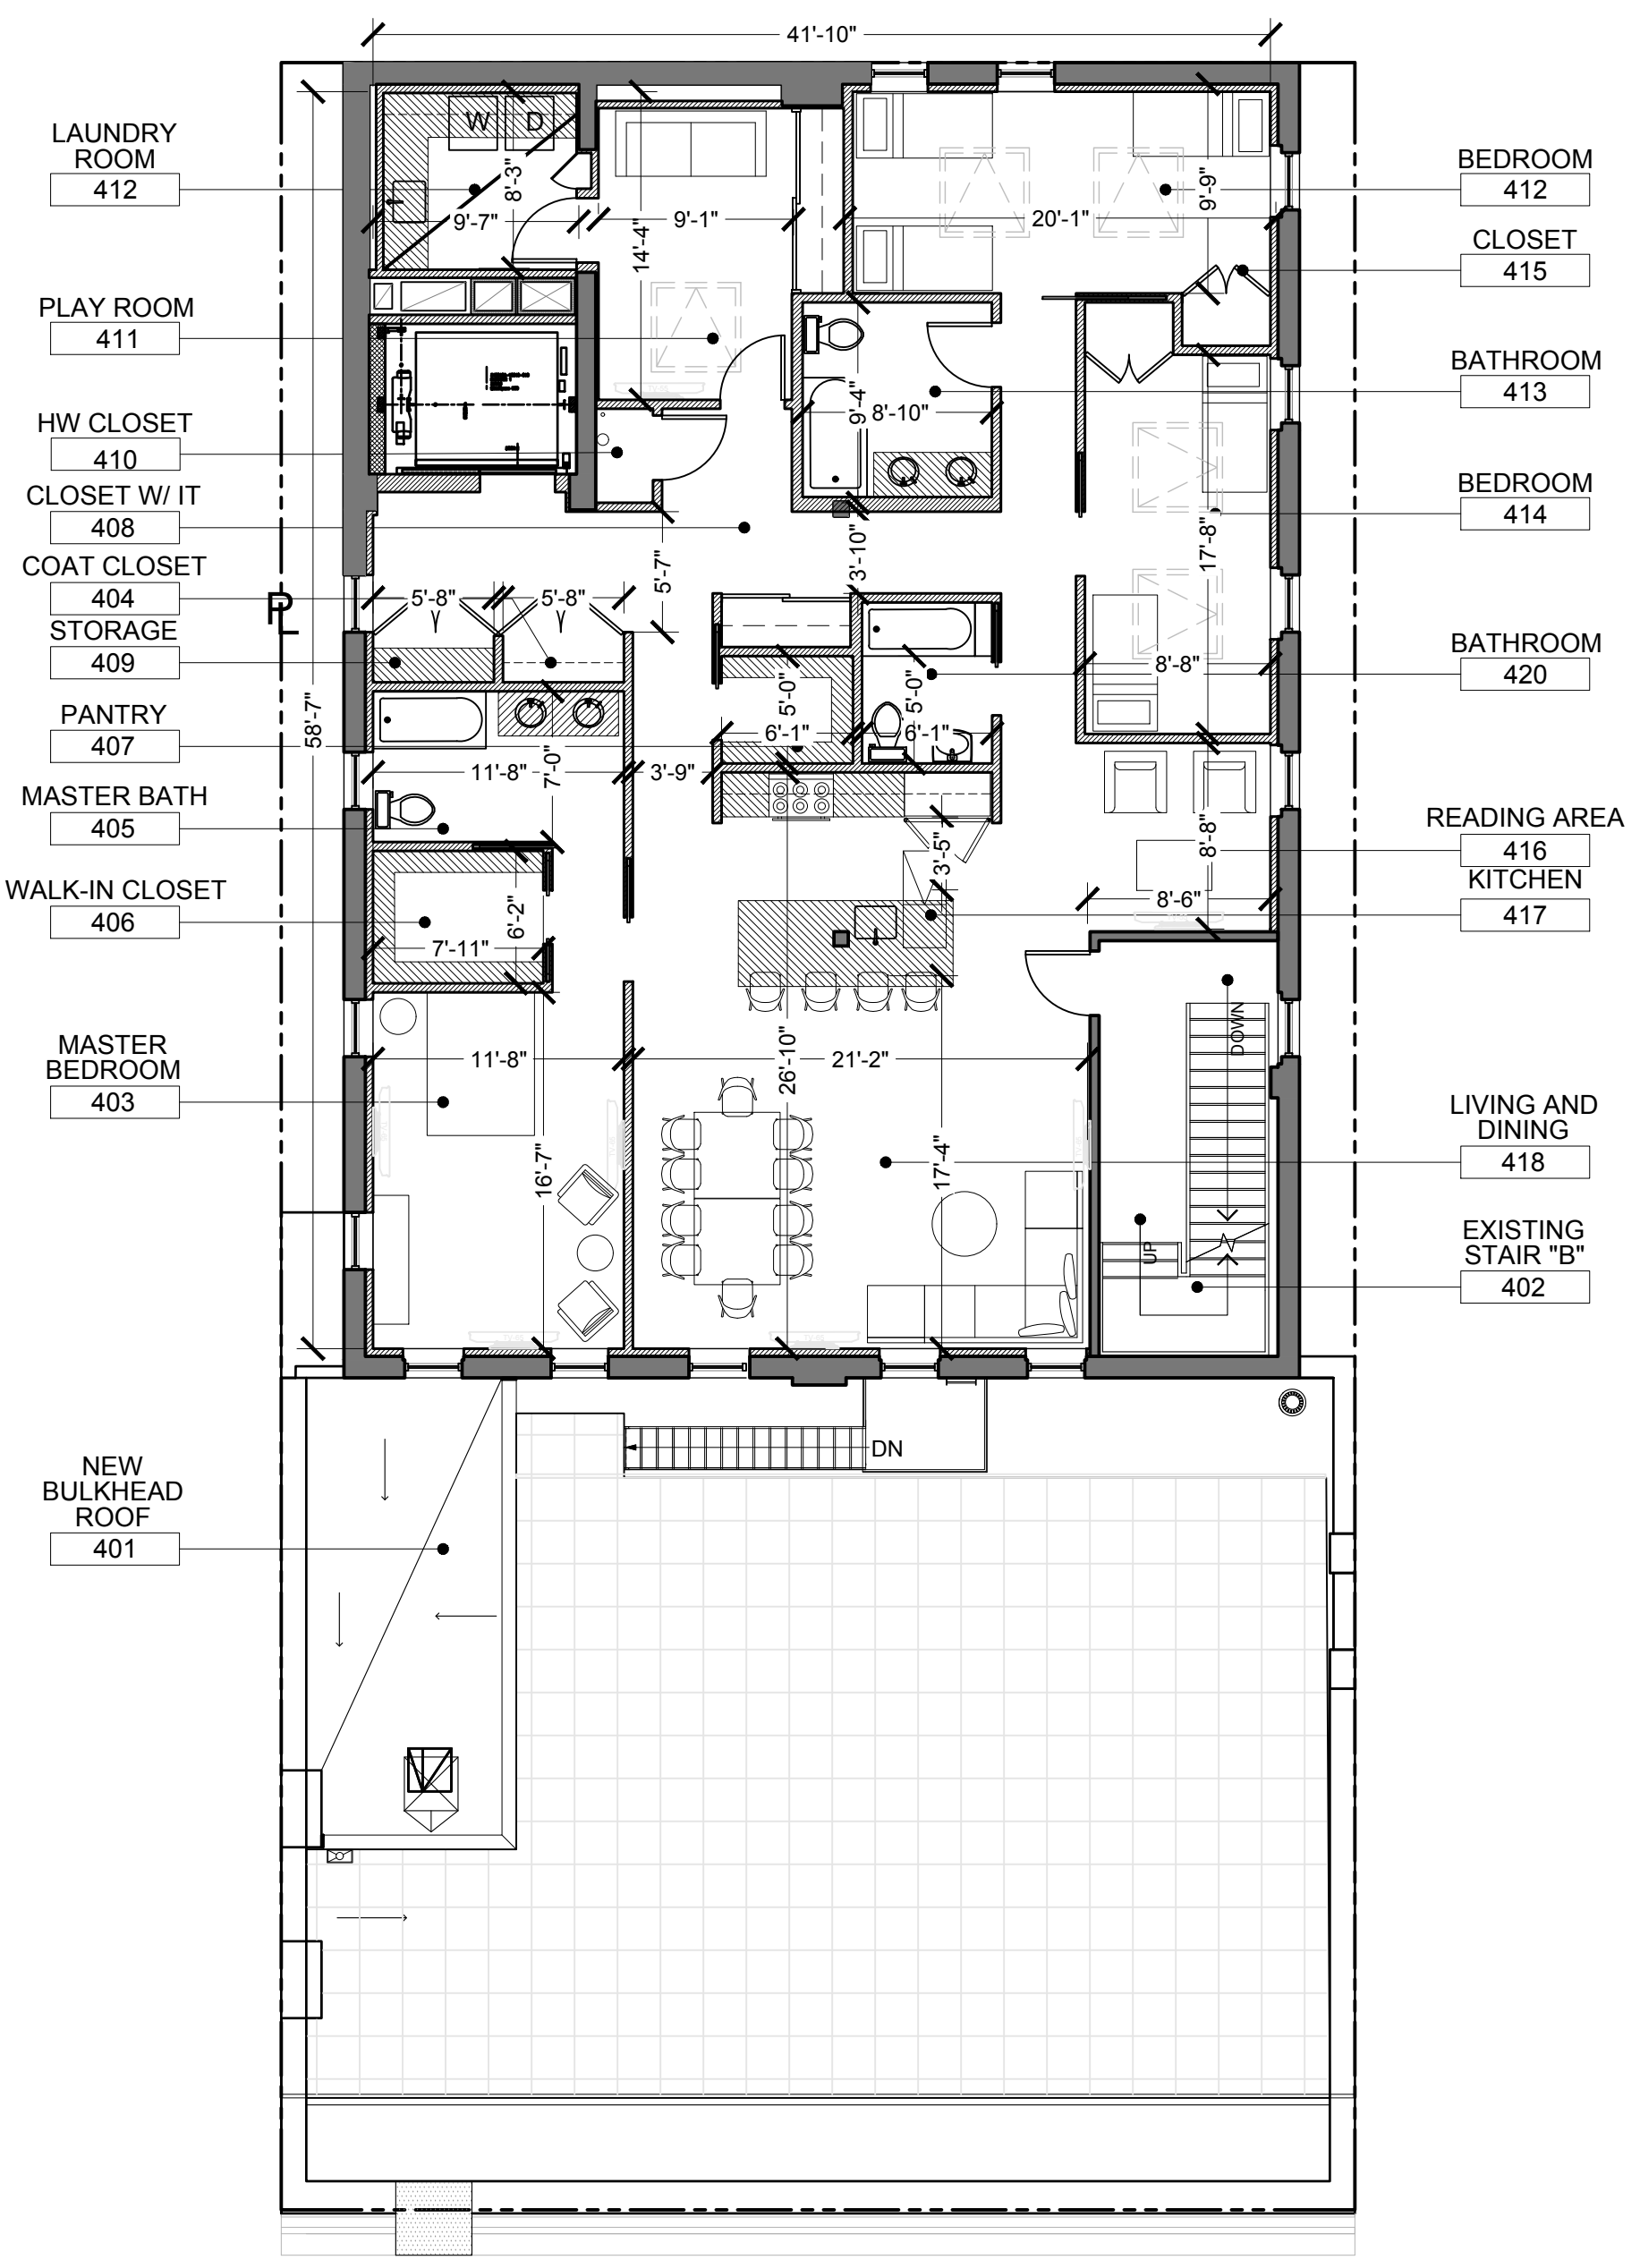

1 FOURTH FLOOR RETREAT HOUSE AND MISSION CENTER
SCALE: 1/8" = 1'-0"

2 ROOF PLAN
SCALE: 1/8" = 1'-0"

1	2ND FLOOR AND APARTMENT REVIEW	03-17-20
NO.	ISSUE	DATE

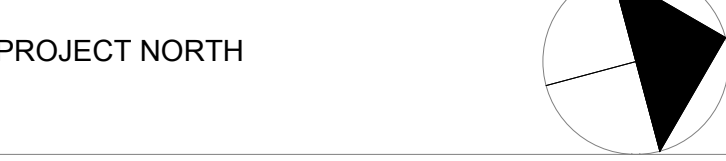

**TULLER
McNEALUS
FELD** ARCHITECTURE
INTERIOR DESIGN
54 WEST 39 STREET
NEW YORK, NY 10018
TEL: (212) 768-7788

ALL RIGHTS RESERVED. ALL DRAWINGS, SPECIFICATIONS AND COPIES THEREOF FURNISHED BY THE ARCHITECT ARE AND SHALL REMAIN HIS PROPERTY. THEY ARE NOT TO BE USED ON THIS OR ANY OTHER PROJECT UNLESS WRITTEN PERMISSION IS GIVEN BY TULLER/McNEALUS/FELD.

JOB NUMBER 39063.00 SCALE AS NOTED

DRAWN BY RMS DATE OCTOBER 14TH, 2019

DRAWING TITLE
FOURTH FLOOR AND ROOF PLANS

SEAL DRAWING NO.

A-103.00